
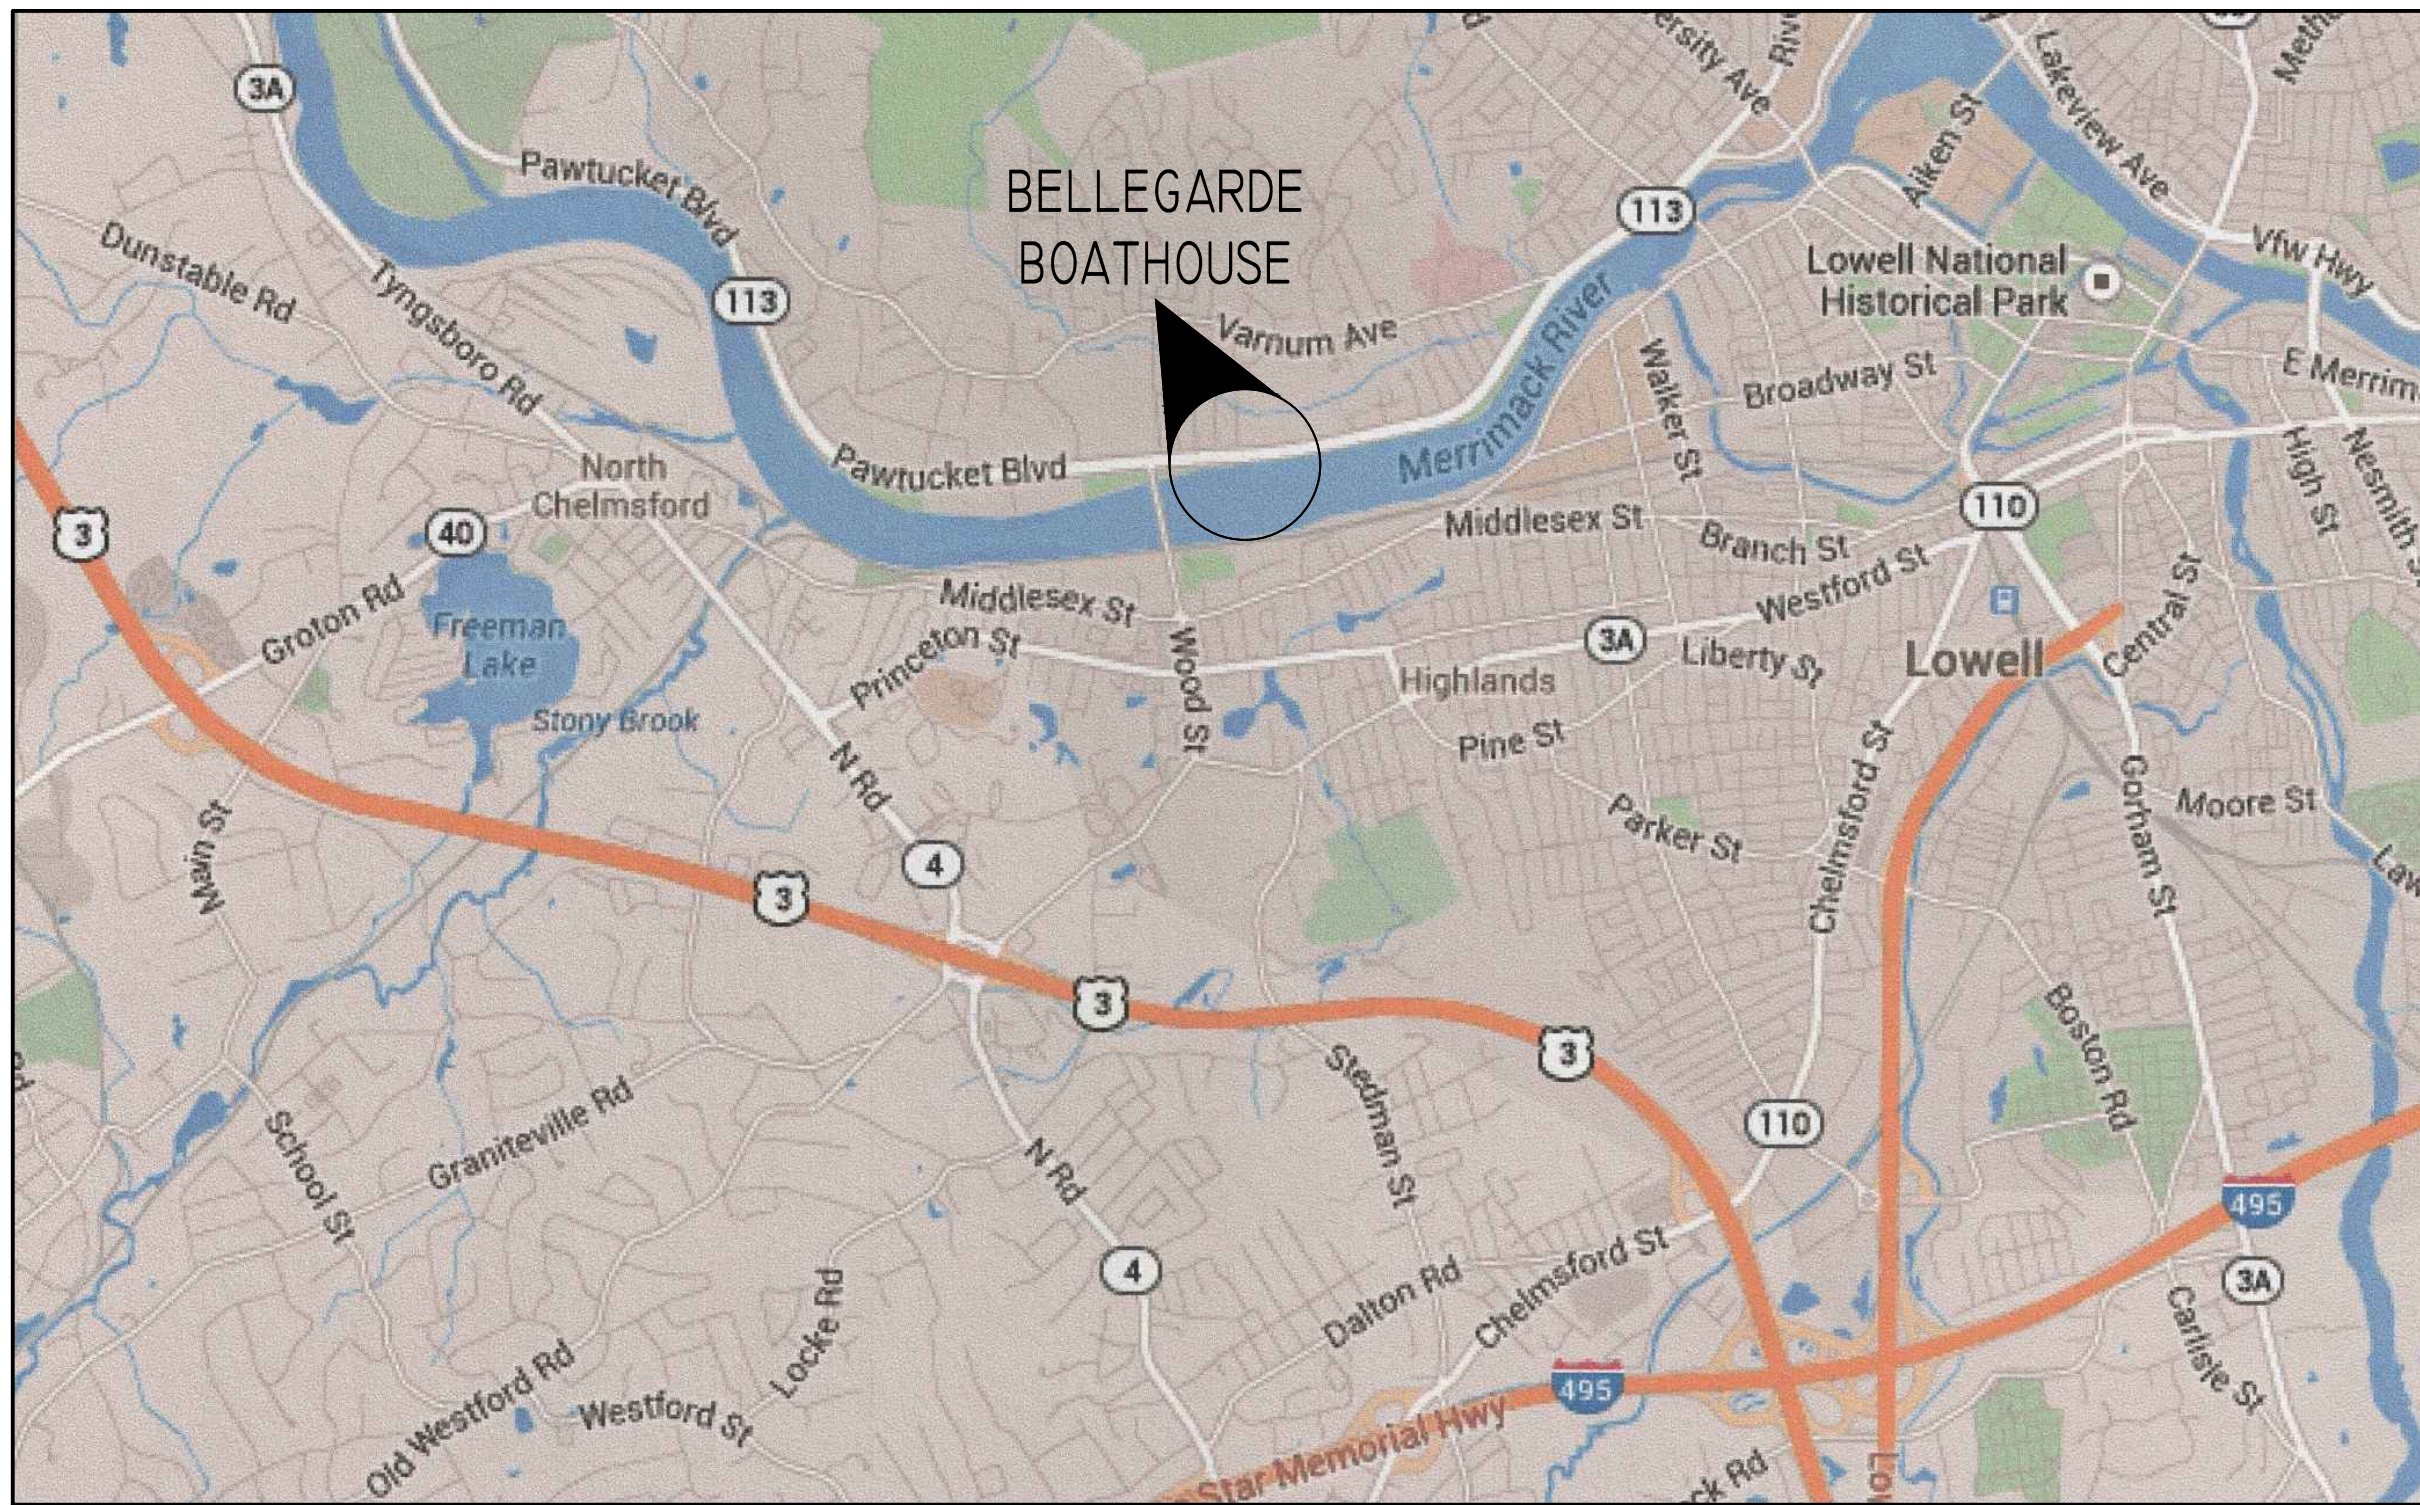


# LOWELL NATIONAL HISTORICAL PARK


## BELLEGARDE BOATHOUSE DOCK FACILITY

### LOWELL, MASSACHUSETTS

#### FINAL DESIGN SUBMITTAL

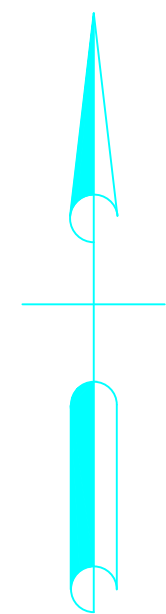

LOCUS MAP  
NOT TO SCALE

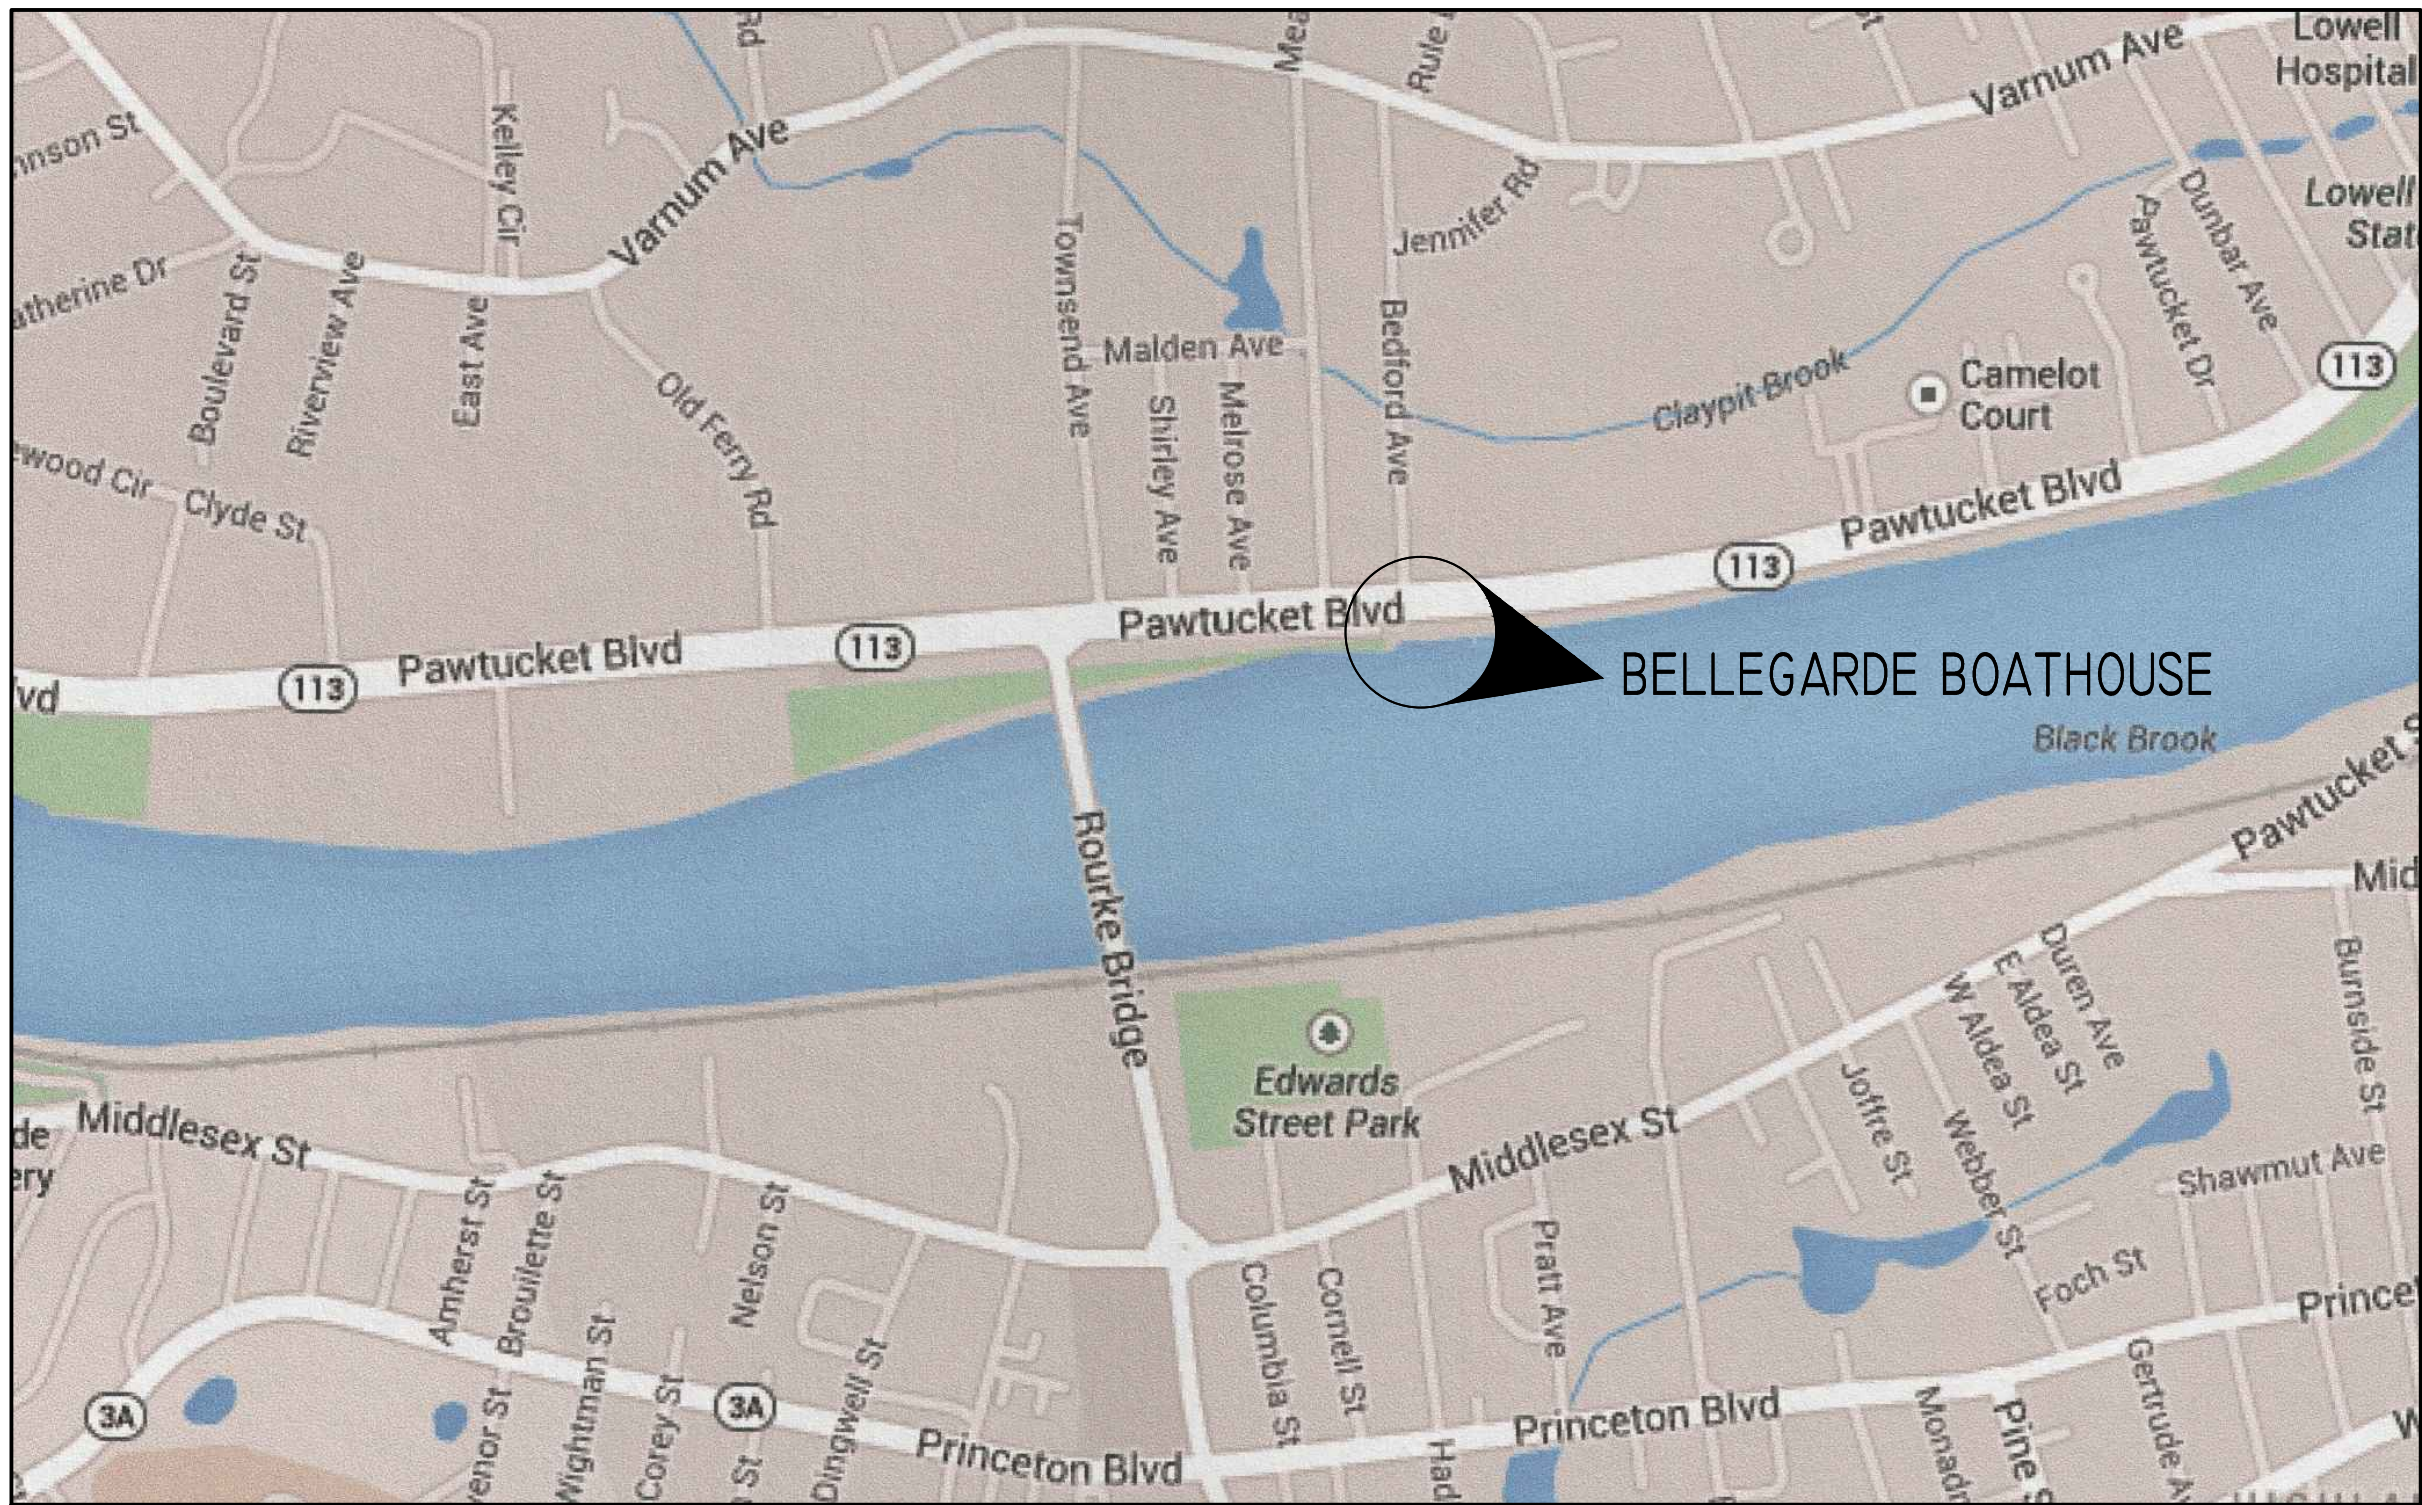



BASE MAP  
NOT TO SCALE

#### DRAWING LIST

- L-001 LOCATION PLANS
- L-002 EXISTING AND NEW DOCK SITE PLANS
- L-003 LAYOUT PLAN AND DETAILS

| |
|---|
|  |  | LOWELL NATIONAL HISTORICAL PARK<br>NATIONAL PARK SERVICE<br><br>67 KIRK STREET<br>LOWELL, MA 01852<br>TEL. 978.275.1713, FAX. 978.275.1762 | NO. | REVISION | DATE | BELLEGARDE BOAT HOUSE<br>BOAT DOCK<br><br>300 PAWTUCKET BOULEVARD<br>LOWELL, MASSACHUSETTS | SHEET TITLE:<br>LOCATION PLANS OF<br>UML BELLEGARDE BOATHOUSE |                |  |       | SHEET NO. | |
|  |  |  |     |          |      |  |   |                |  | L-001 | |
| |
|  |  |  |     |          |      |  | LCS NO.:<br>X   | PMIS NO.:<br>X | |




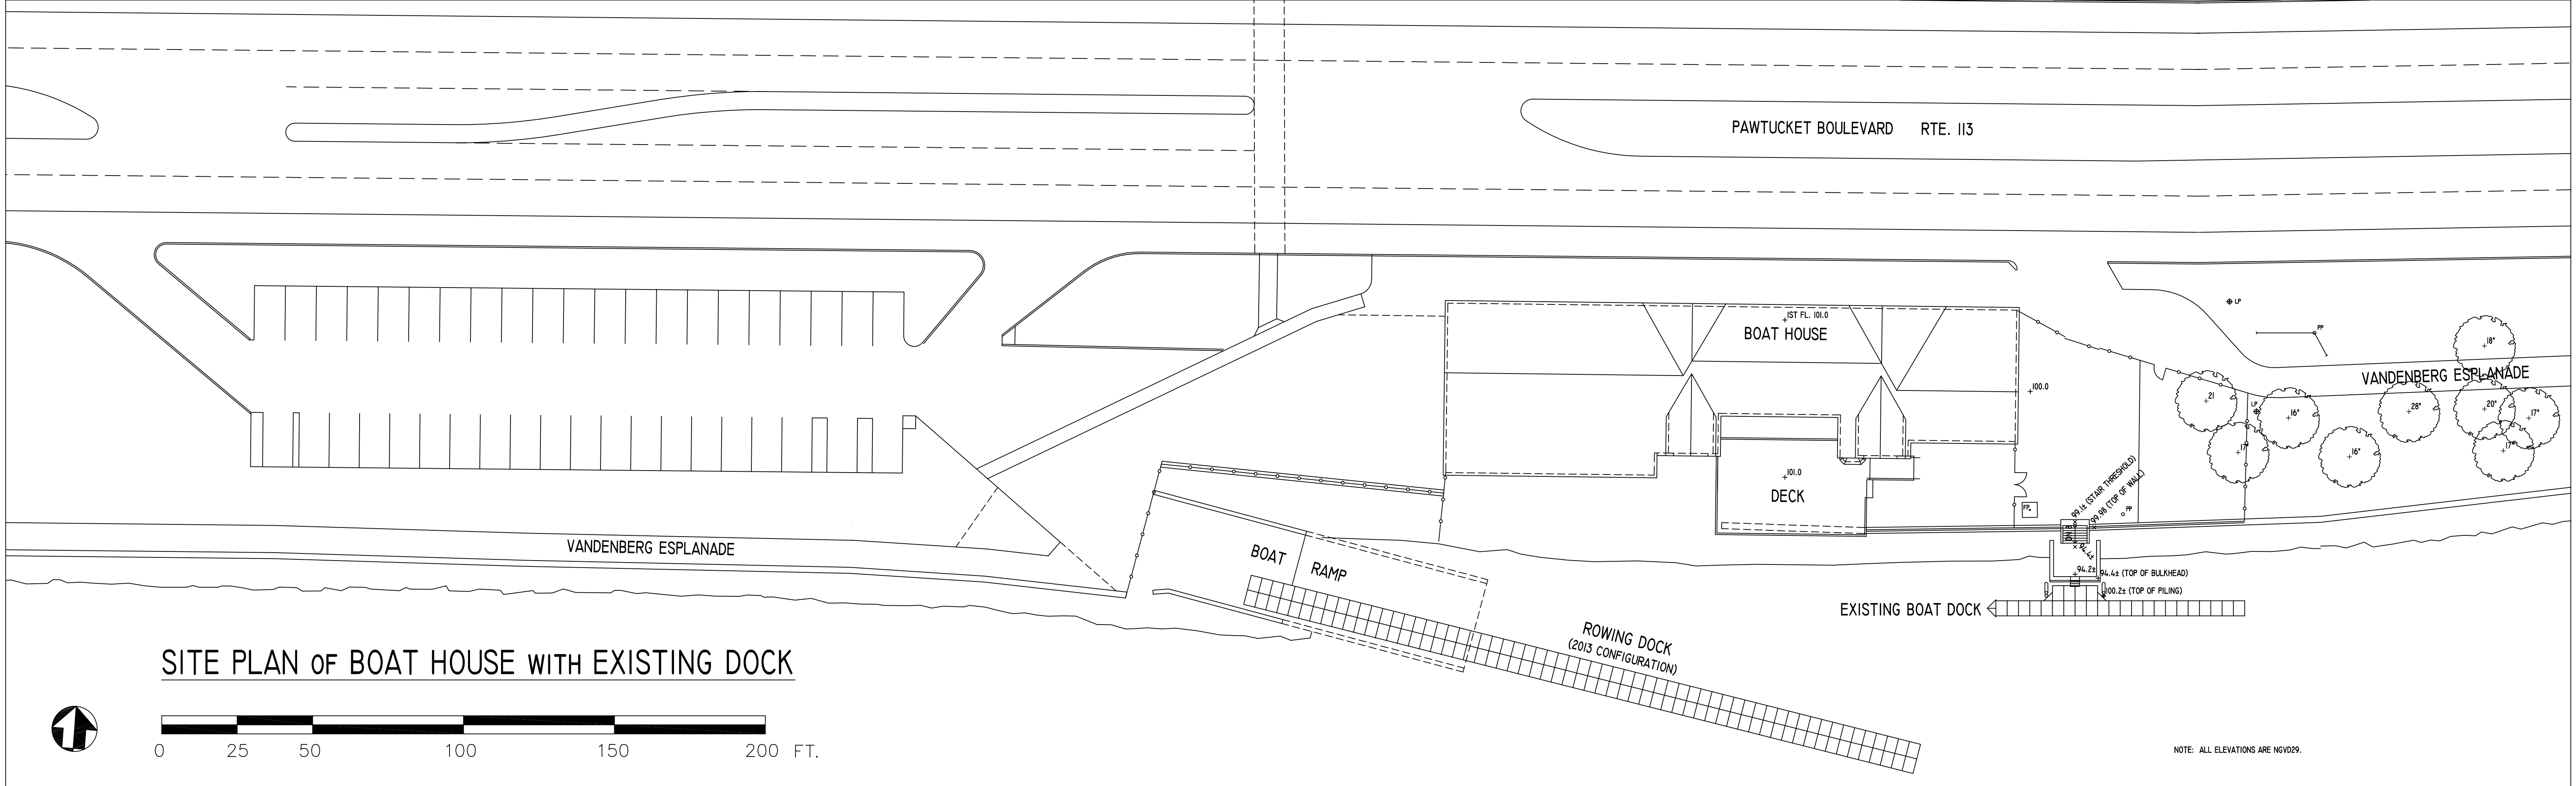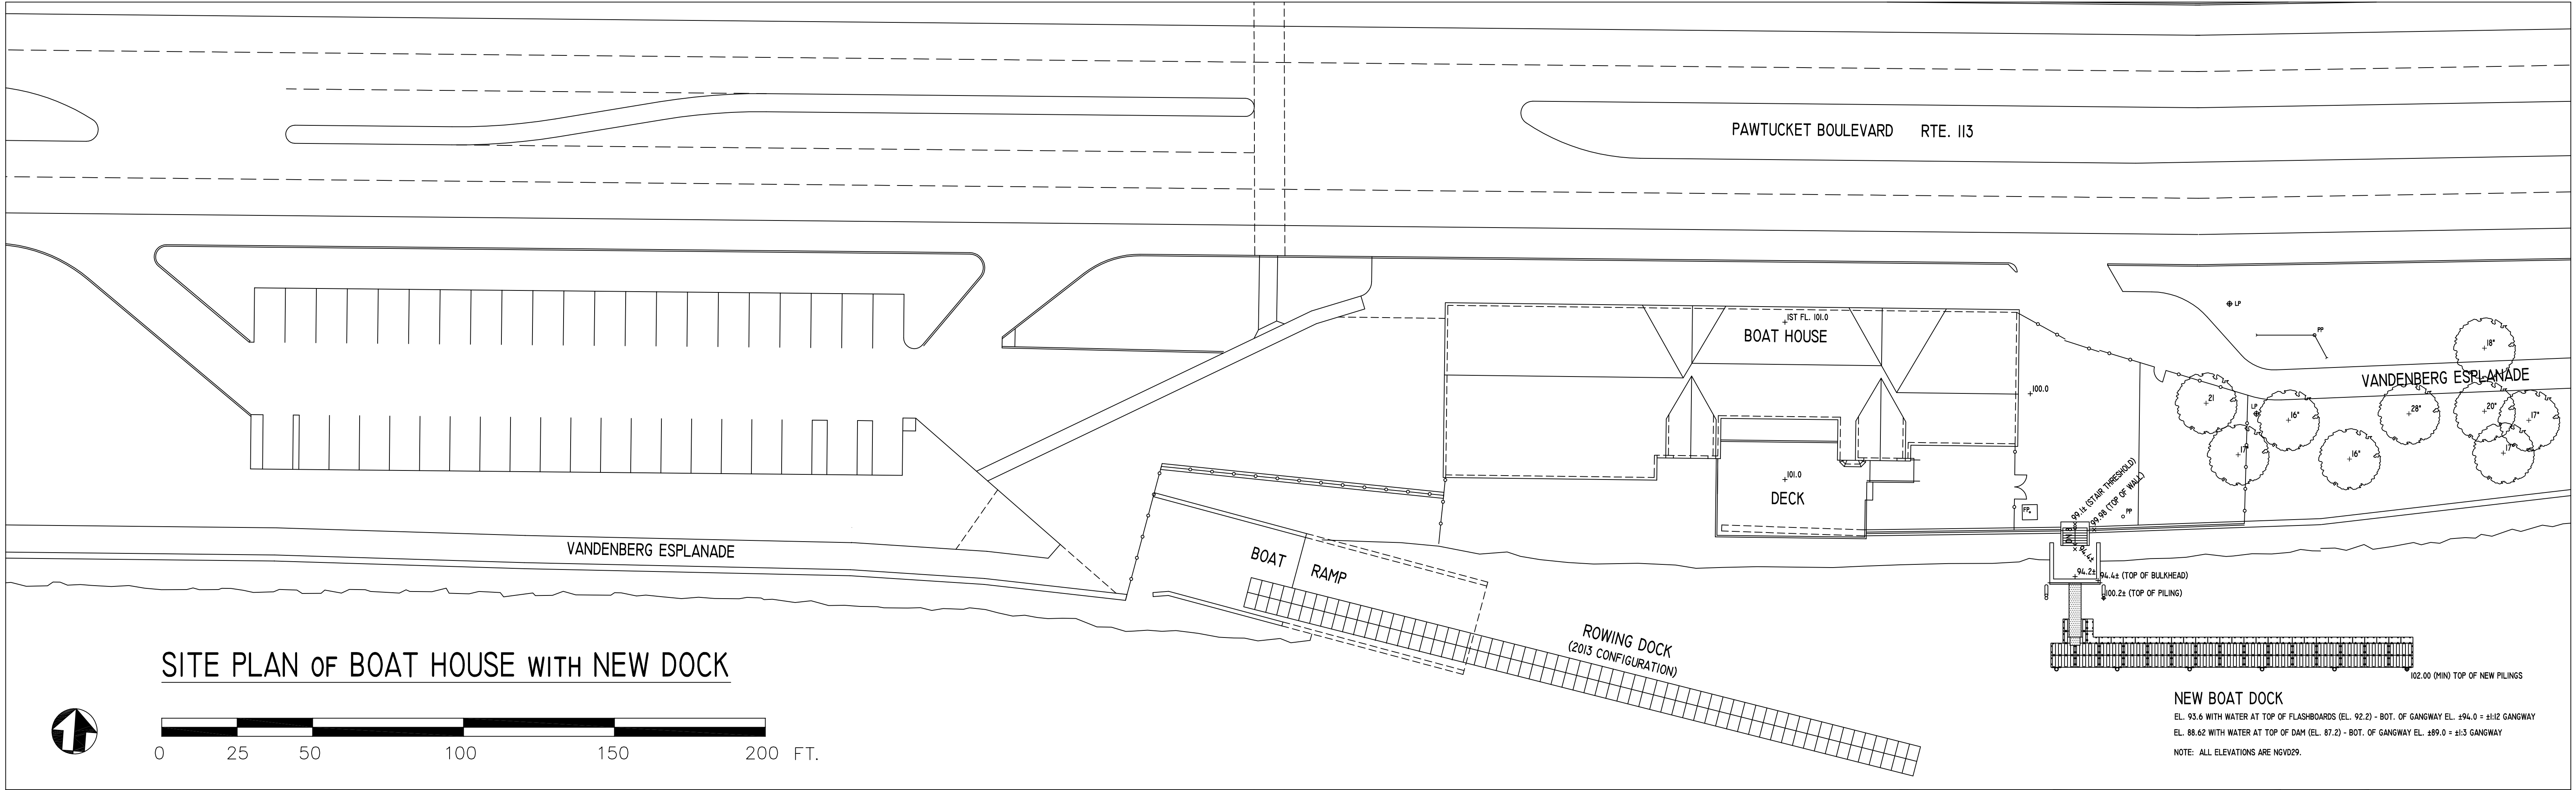

A:\Current Projects\Voice Connect Projects\Boat House Dock\Boat House Dock\2 of 3 Boat House Site Plan Rev 3.dwg, 12/16/2014 3:15:34 PM

|  |  |  |              |  |      |   |  |  |                 |       |                   |                     |              |
|--|--|--|--------------|--|------|---|--|--|-----------------|-------|-------------------|---------------------|--------------|
|  |  | LOWELL NATIONAL HISTORICAL PARK<br>NATIONAL PARK SERVICE<br><br>67 KIRK STREET<br>LOWELL, MA 01852<br>TEL. 978.275.1713, FAX. 978.275.1762 | NO. REVISION |  | DATE | UML BOAT HOUSE<br>BOAT DOCK<br><br>300 PAWTUCKET BOULEVARD<br>LOWELL, MASSACHUSETTS | SHEET TITLE:<br>SITE PLAN<br>EXISTING & NEW DOCK LAYOUTS |  |                 |       | SHEET NO.         |                     |              |
|  |  |  |              |  |      |   |  |  |                 | L-002 |                   |                     |              |
|  |  |  |              |  |      |   |  |  |                 |       |                   |                     |              |
|  |  |  |              |  |      |   | LCS NO.:<br>X  |  | PMIS NO.:<br>X  |       |                   |                     |              |
|  |  |  |              |  |      |   | SCALE:<br>1" = 25'                                       |  | DRAWN BY:<br>CP |       | CHECKED BY:<br>XX | DATE:<br>12\01\2014 | SHEET 2 OF 3 |

\\Current Projects\Volpe Contract Projects\Boat Dock\Boat House Dock\3 of 3 Boat House Layout Plan rev5.dwg, 12/16/2014 3:26:42 PM

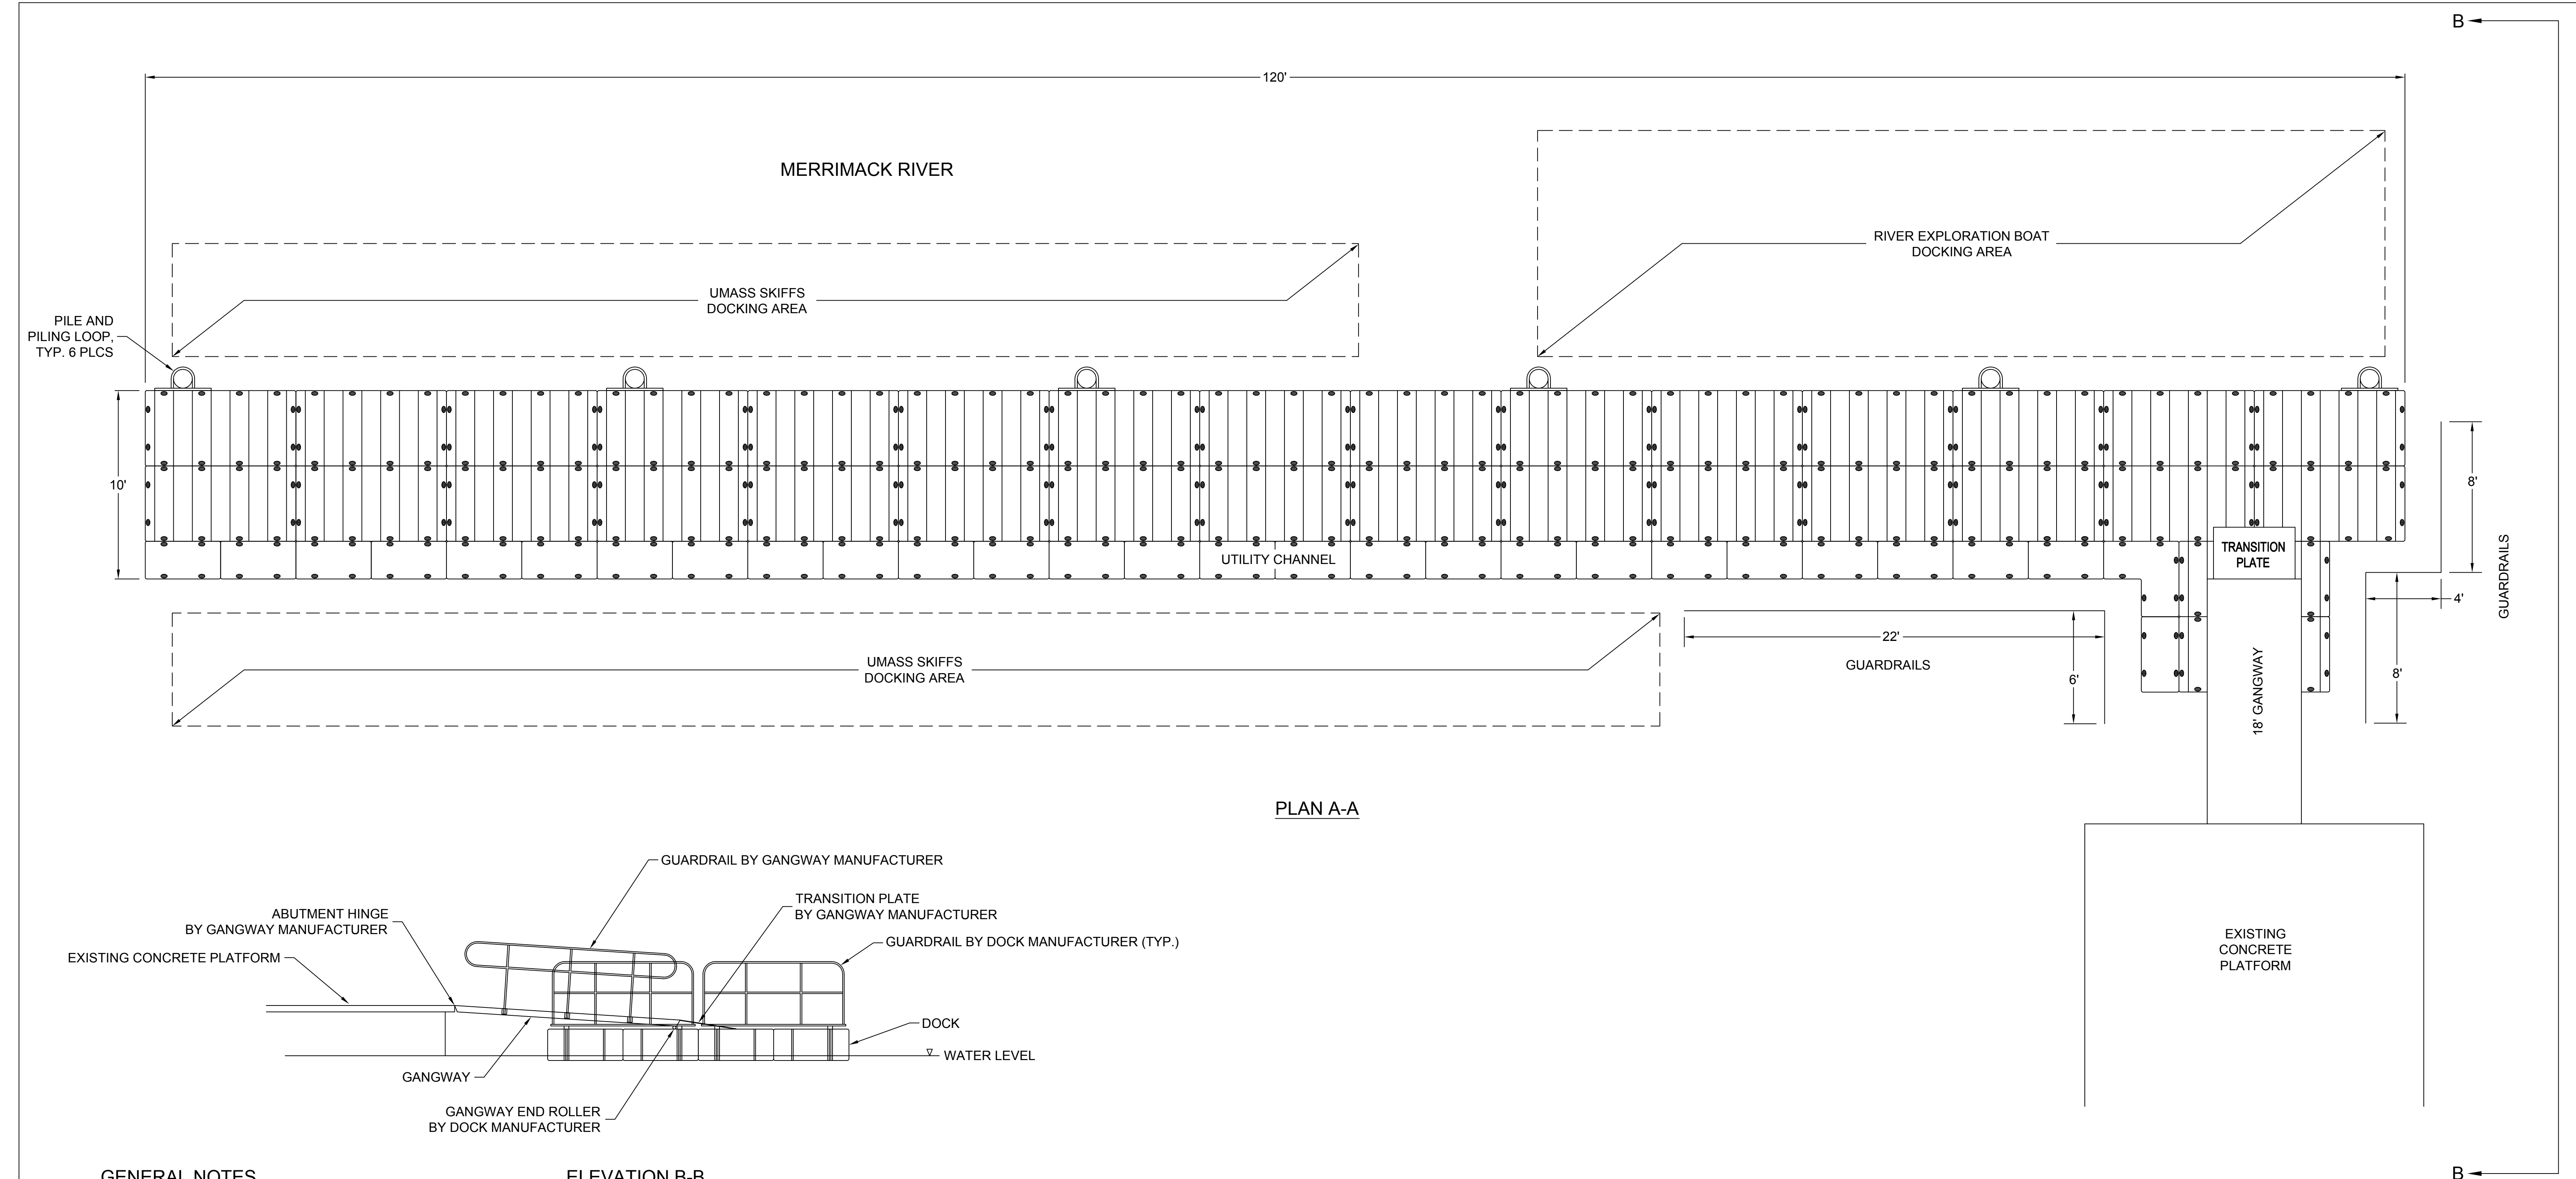

**GENERAL NOTES**

1. FINAL PILE NUMBER, SIZE, DESIGN CHARACTERISTICS, AND LOCATION TO BE DETERMINED BY CONTRACTOR AS APPROVED BY THE CONTRACTING OFFICER.
2. FOR BASE PROPOSAL AND OPTION 1 CONTRACT PRICING PURPOSES, PROVIDE SIX DRIVEN PILINGS OF 40 FOOT FINISHED LENGTH WITH 14 INCH BUTT DIAMETER, DRIVEN 18 FEET INTO THE RIVER BOTTOM WITH A FINISHED TOP ELEVATION OF APPROXIMATELY 102.0 FEET (NGVD 1929). IF CONTRACTOR'S FINAL DESIGN FOR PILINGS DIFFERS, CONTRACT PRICE WILL BE ADJUSTED COMMENSURATELY.
3. COORDINATE FINAL DESIGN WITH GANGWAY MANUFACTURER INCLUDING RAILINGS, TRANSITION PLATE, ABUTMENT HINGE, GANGWAY AND ALL NECESSARY APPURTENANCES.
4. COORDINATE FINAL DESIGN WITH DOCK MANUFACTURER INCLUDING RAILINGS, PILES, DOCK, GANGWAY ROLLER AND ALL NECESSARY APPURTENANCES.

**UMASS LOWELL BOATHOUSE DOCKING SYSTEM**

LOWELL NATIONAL HISTORICAL PARK  
NATIONAL PARK SERVICE

67 KIRK STREET  
LOWELL, MA 01852  
TEL. 978.275.1713, FAX. 978.275.1762

| NO. | REVISION | DATE |
|-----|----------|------|
|     |          |      |

BELLEGARDE BOAT HOUSE  
BOAT DOCK

300 PAWTUCKET BOULEVARD  
LOWELL, MASSACHUSETTS

|  |                     |                   |                     |                        |
|--|---------------------|-------------------|---------------------|------------------------|
| SHEET TITLE:<br>LAYOUT PLAN<br>AND DETAILS |                     |                   |                     | SHEET NO.<br><br>L-003 |
| LCS NO.:<br>X                              |                     | PMIS NO.:<br>X    |                     |                        |
| SCALE:<br>1/4" = 1'-0"                     | DRAWN BY:<br>DM, CP | CHECKED BY:<br>XX | DATE:<br>12\01\2014 |                        |
|  |                     |                   |                     | SHEET 3 OF 3           |